



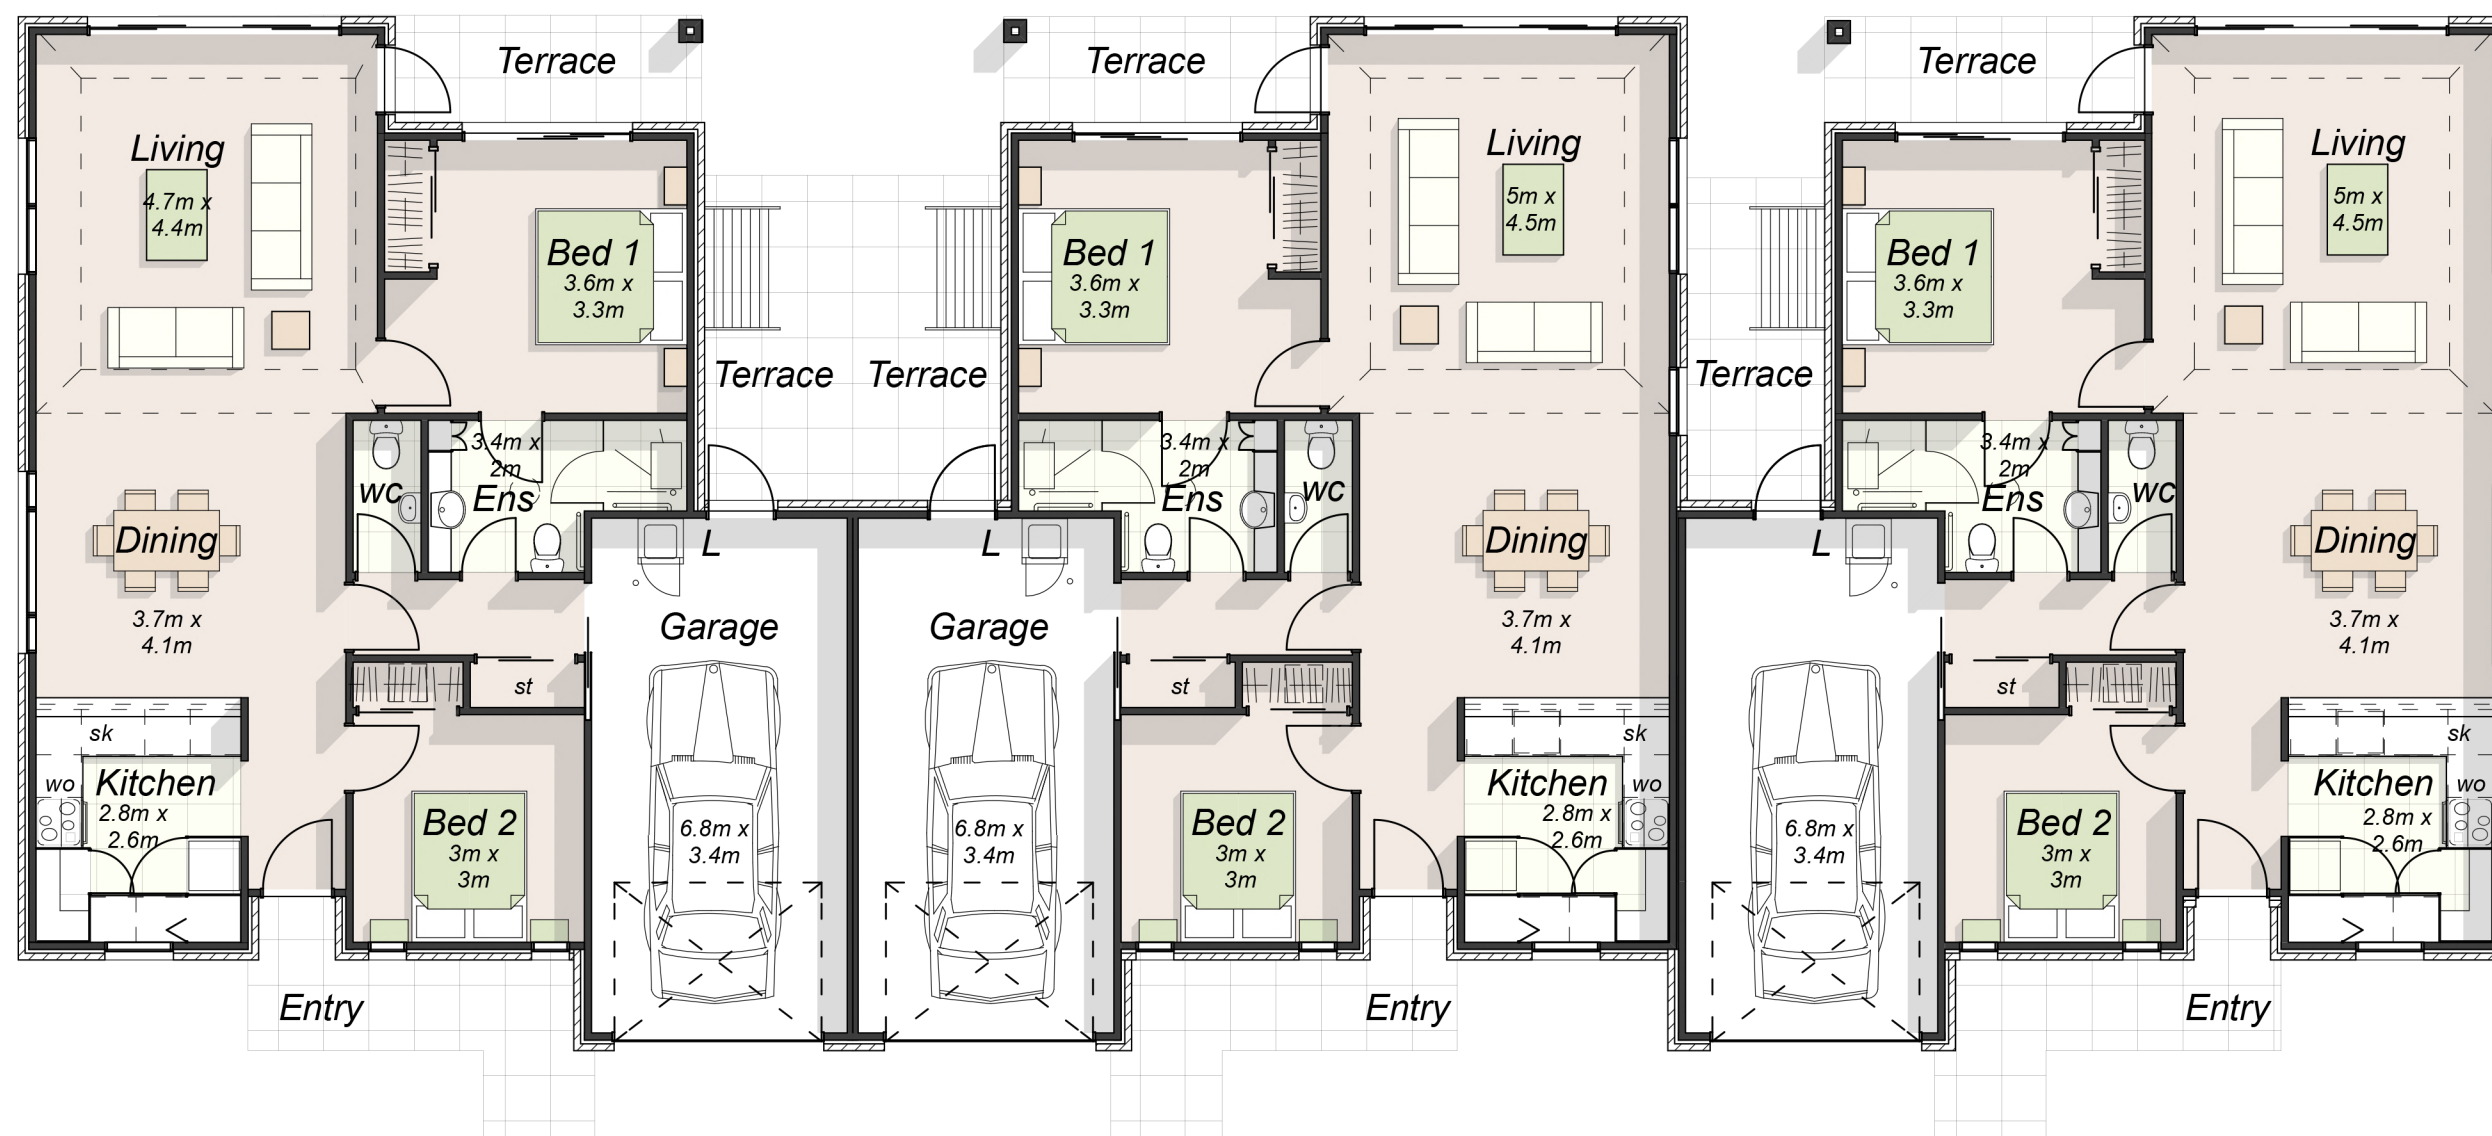

Sarazen Villa

Terrace Area = 13m²
 Internal Area = 112m²
 Total Area = 125m²

Floor Plans
 Scale: 1:100 @ A3

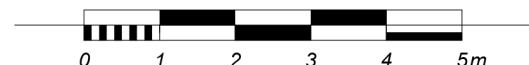

Final layouts, materials and dimensions
 may vary slightly from those indicated

Sarazen Villa

Terrace Area = 13m²
 Internal Area = 112m²
 Total Area = 125m²

Final layouts, materials and dimensions
 may vary slightly from those indicated

fairview
 LIFESTYLE VILLAGE